

NO.	REVISION	DATE	BY
1	FINAL REVIEW FOR 1911 STREET ADDRESSES	8-10-10	REV
2	ADDED CHAIRS FOR HOSPITAL AND STUDENT CENTER PLANT #	8-11-13	REV
3			
4			
5			
6			
7			

Penn State Hershey
 Milton S. Hershey
 Medical Center

The drawing shows "AS SHOWN" conditions and quantities and is not to be used for construction. Any quantities are approximate and should be verified by the contractor. The drawing is not to be used for construction.


LEGEND
 PLAN NORTH

- Non-PSH Building
- PSH Leased Building
- PSH Building proposed
- PSH Building under construction
- Penn State Hershey Building
- Trailers

SCALE: 1" = 400'
 0 200' 400' 800'

SHEET NO. 1911-001
 PROJECT NO. 1911-001
 DATE: 8-10-10

PENN STATE HERSEHY
 MILTON S. HERSEHY
 MEDICAL CENTER

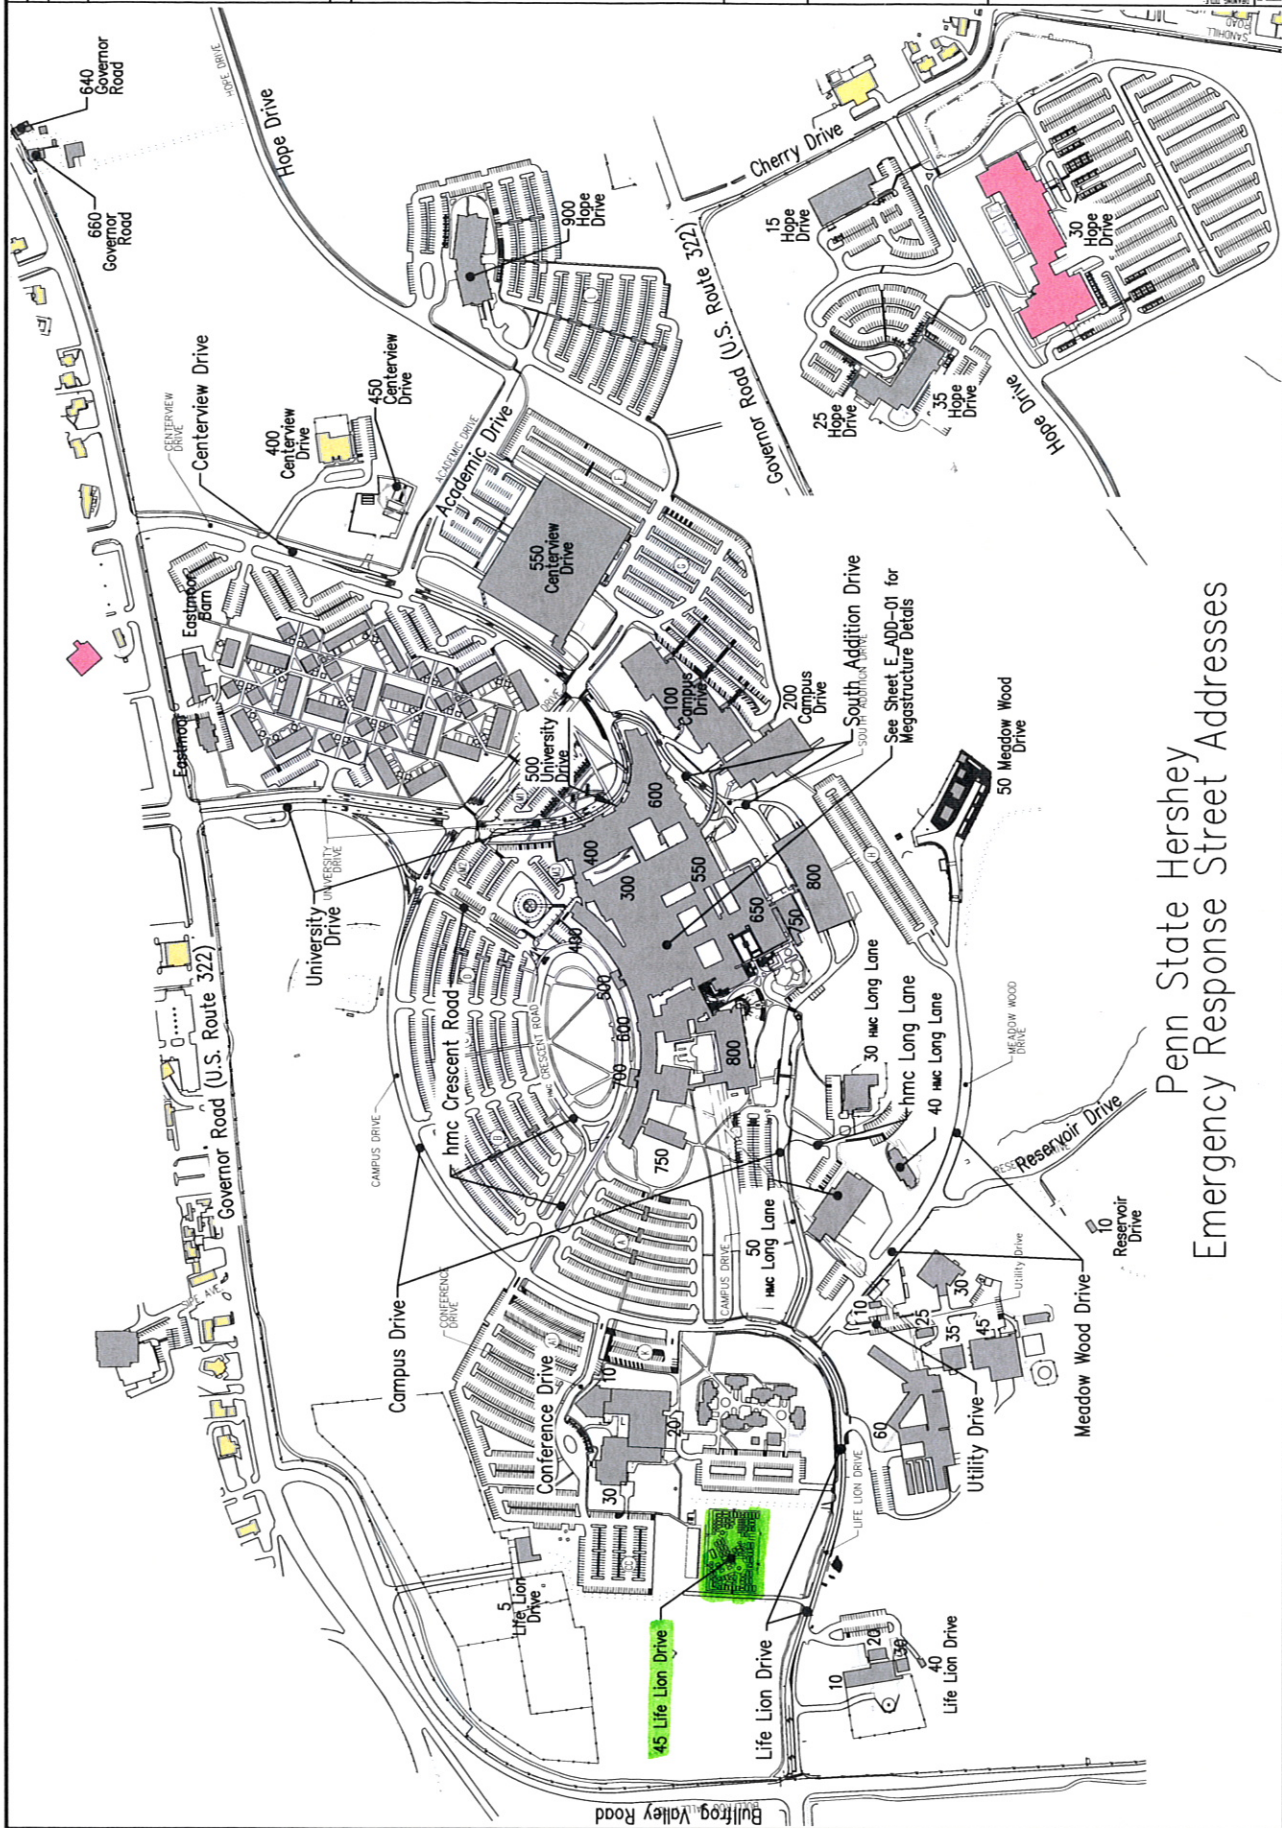

Penn State Hershey
 Emergency Response Street Addresses